



abc place  
waiyaki way  
westlands  
p. o. box 25269-00100  
nairobi, kenya  
www.blinkstudio.co.ke

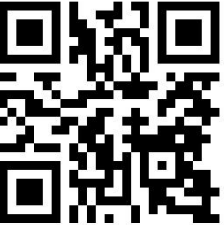

Registration No. : 264A

Signature :

 

KEY

- NOTES:
- All dimensions in mm unless otherwise specified.
  - Drawings are not to be scaled. Only figured dimensions to be used.
  - All dimensions to be verified on site.

Gem Lane

Project:  
Proposed Ammendments to  
Approved Plan No. CPF-AO-898

Plot No. : L.R.No.209/20688  
Road : Gem Lane  
Location : Kileleshwa  
Town : Nairobi

Client:

-

Project No. : BSL-2019-J004  
Scale : As Shown  
Drawn By : DN JM  
Reviewed By : AC


Drawing Title  
3. STUDIO TYPE A BLOWUP

Drawing Reference No.  
A.02.1

Revisions:

Date: January 2022

Drawing Status  
SUBMISSION DRAWINGS

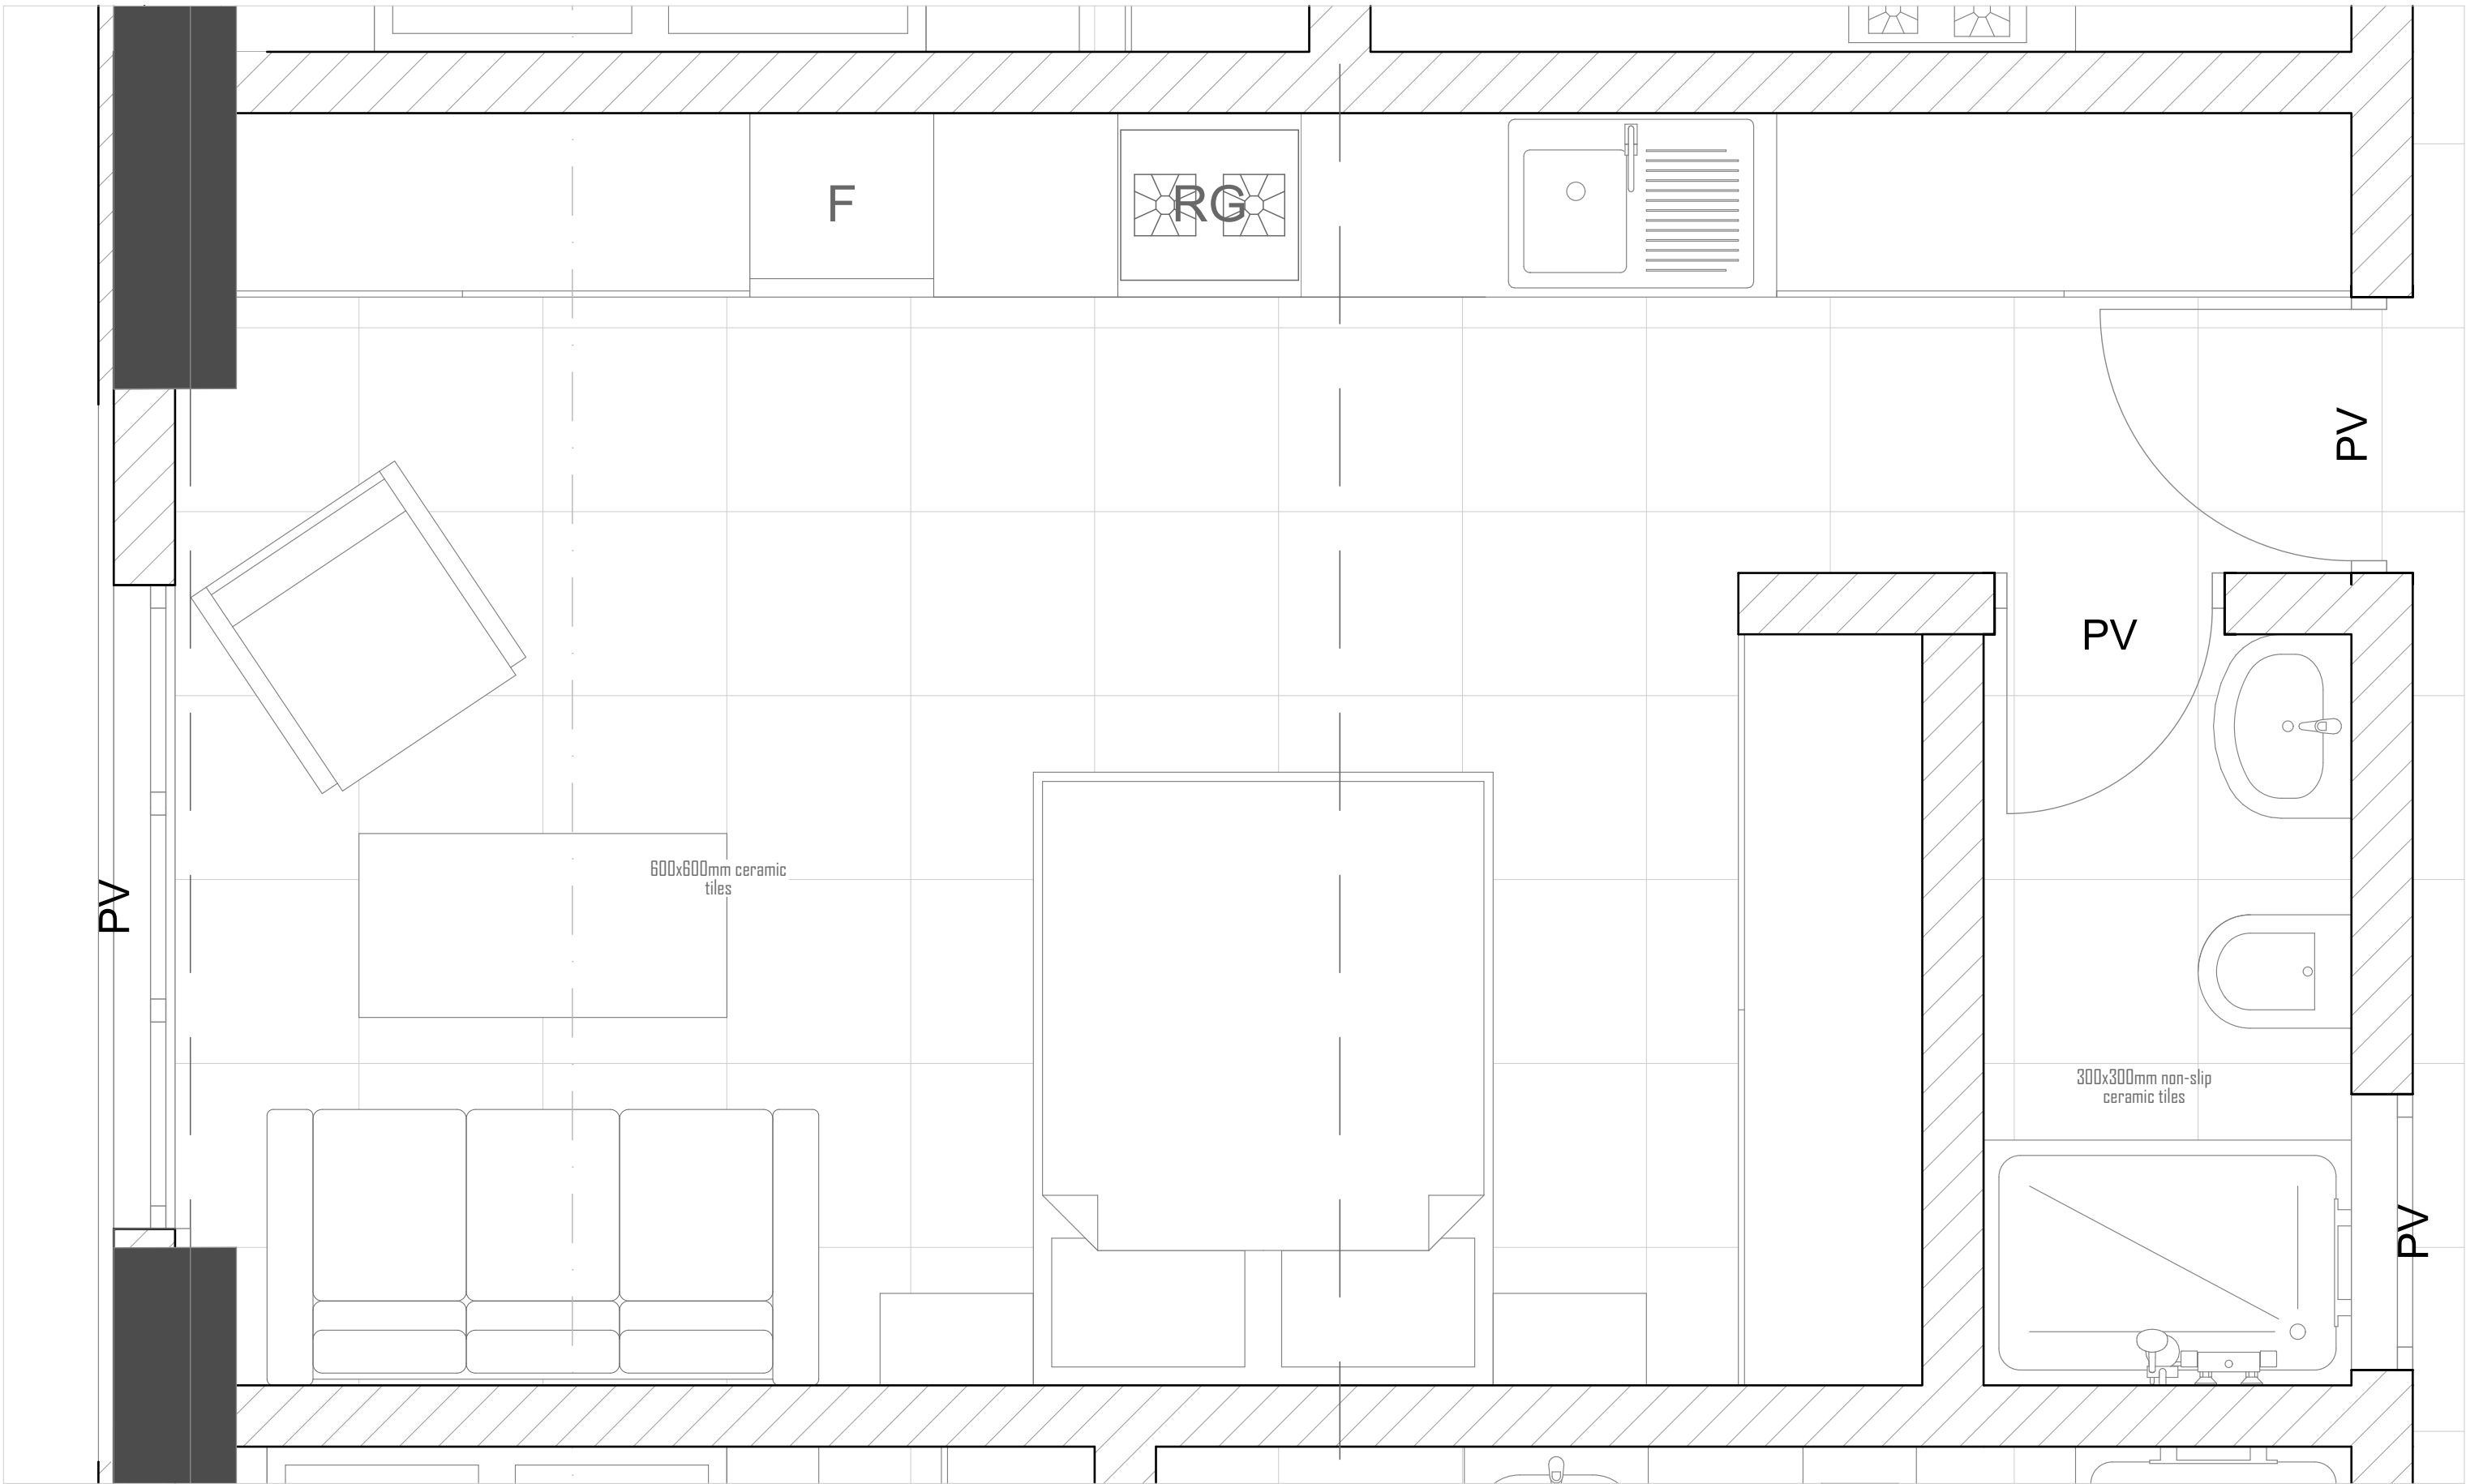


3. STUDIO TYPE A BLOWUP 1/20



3. Basement-Common Facility Plinth Area 1/100



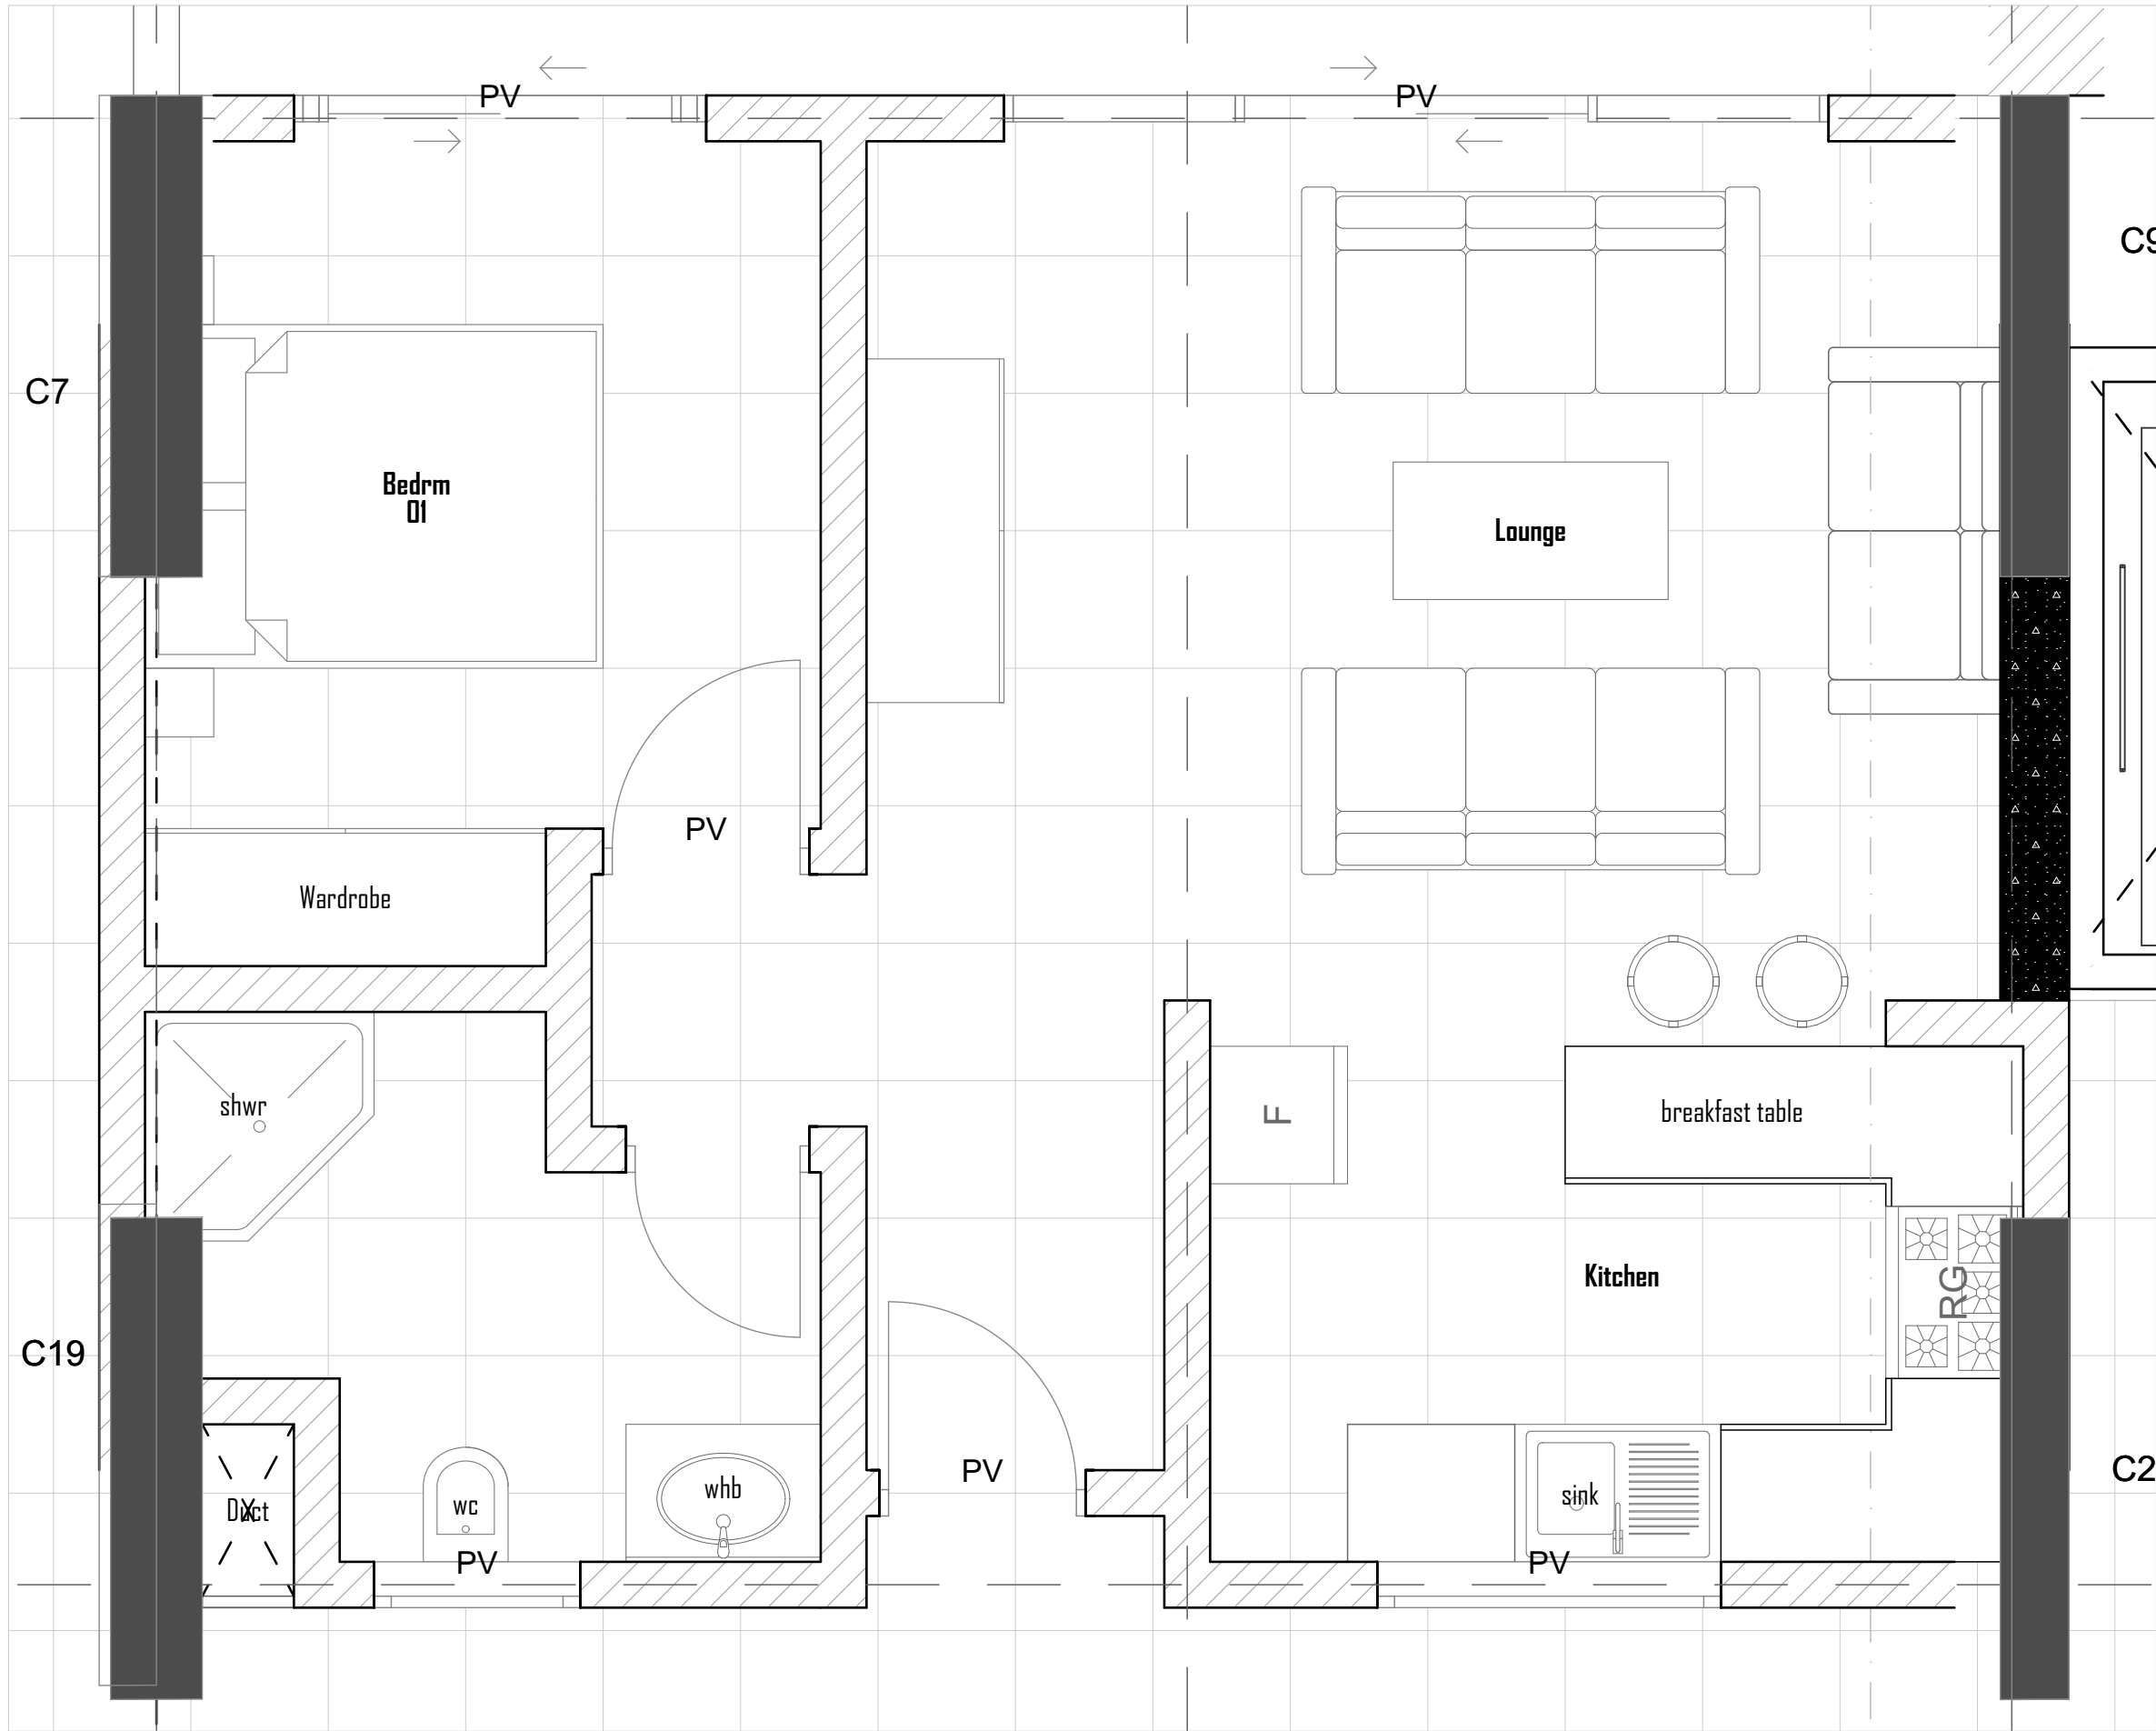


3. 1 BED TYPE A1 WITHOUT BALCONY BLOWUP 1:30



3. 1 BED TYPE A2 WITH BALCONY BLOWUP 1:30



3. Basement-Common Facility Plinth Area 1:100

 

## KEY

- NOTES:
- All dimensions in mm unless otherwise specified.
  - Drawings are not to be scaled. Only figured dimensions to be used.
  - All dimensions to be verified on site.

# Gem Lane

Project:  
**Proposed Ammendments to  
Approved Plan N<sup>o</sup>. CPF-AO-898**

Plot No. : L.R.No.209/20688  
Road : Gem Lane  
Location : Kileleshwa  
Town : Nairobi

Client:

-

Project No. : BSL-2019-J004  
Scale : As Shown  
Drawn By : DN JM  
Reviewed By : AC

Drawing Title

**3. 1 BED TYPE A  
BLOWUP**

Drawing Reference No.

**A.02.2**


Revisions:

Date: January 2022

Drawing Status  
**SUBMISSION DRAWINGS**




abc place  
waiyaki way  
westlands  
p. o. box 25269-00100  
nairobi, kenya  
www.blinkstudio.co.ke

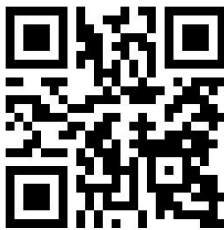

Registration No. : 264A

Signature :

 

### KEY

- NOTES:
- All dimensions in mm unless otherwise specified.
  - Drawings are not to be scaled. Only figured dimensions to be used.
  - All dimensions to be verified on site.

## Gem Lane

Project:  
Proposed Ammendments to  
Approved Plan N°. CPF-AO-898

Plot No. : L.R.No.209/20688  
Road : Gem Lane  
Location : Kileleshwa  
Town : Nairobi

Client:

Project No. : BSL-2019-J004  
Scale : As Shown  
Drawn By : DN JM  
Reviewed By : AC

Drawing Title


3. 1 BED TYPE B  
BLOWUP

Drawing Reference No.  
A.02.3

Revisions:

Date: January 2022

Drawing Status  
SUBMISSION DRAWINGS

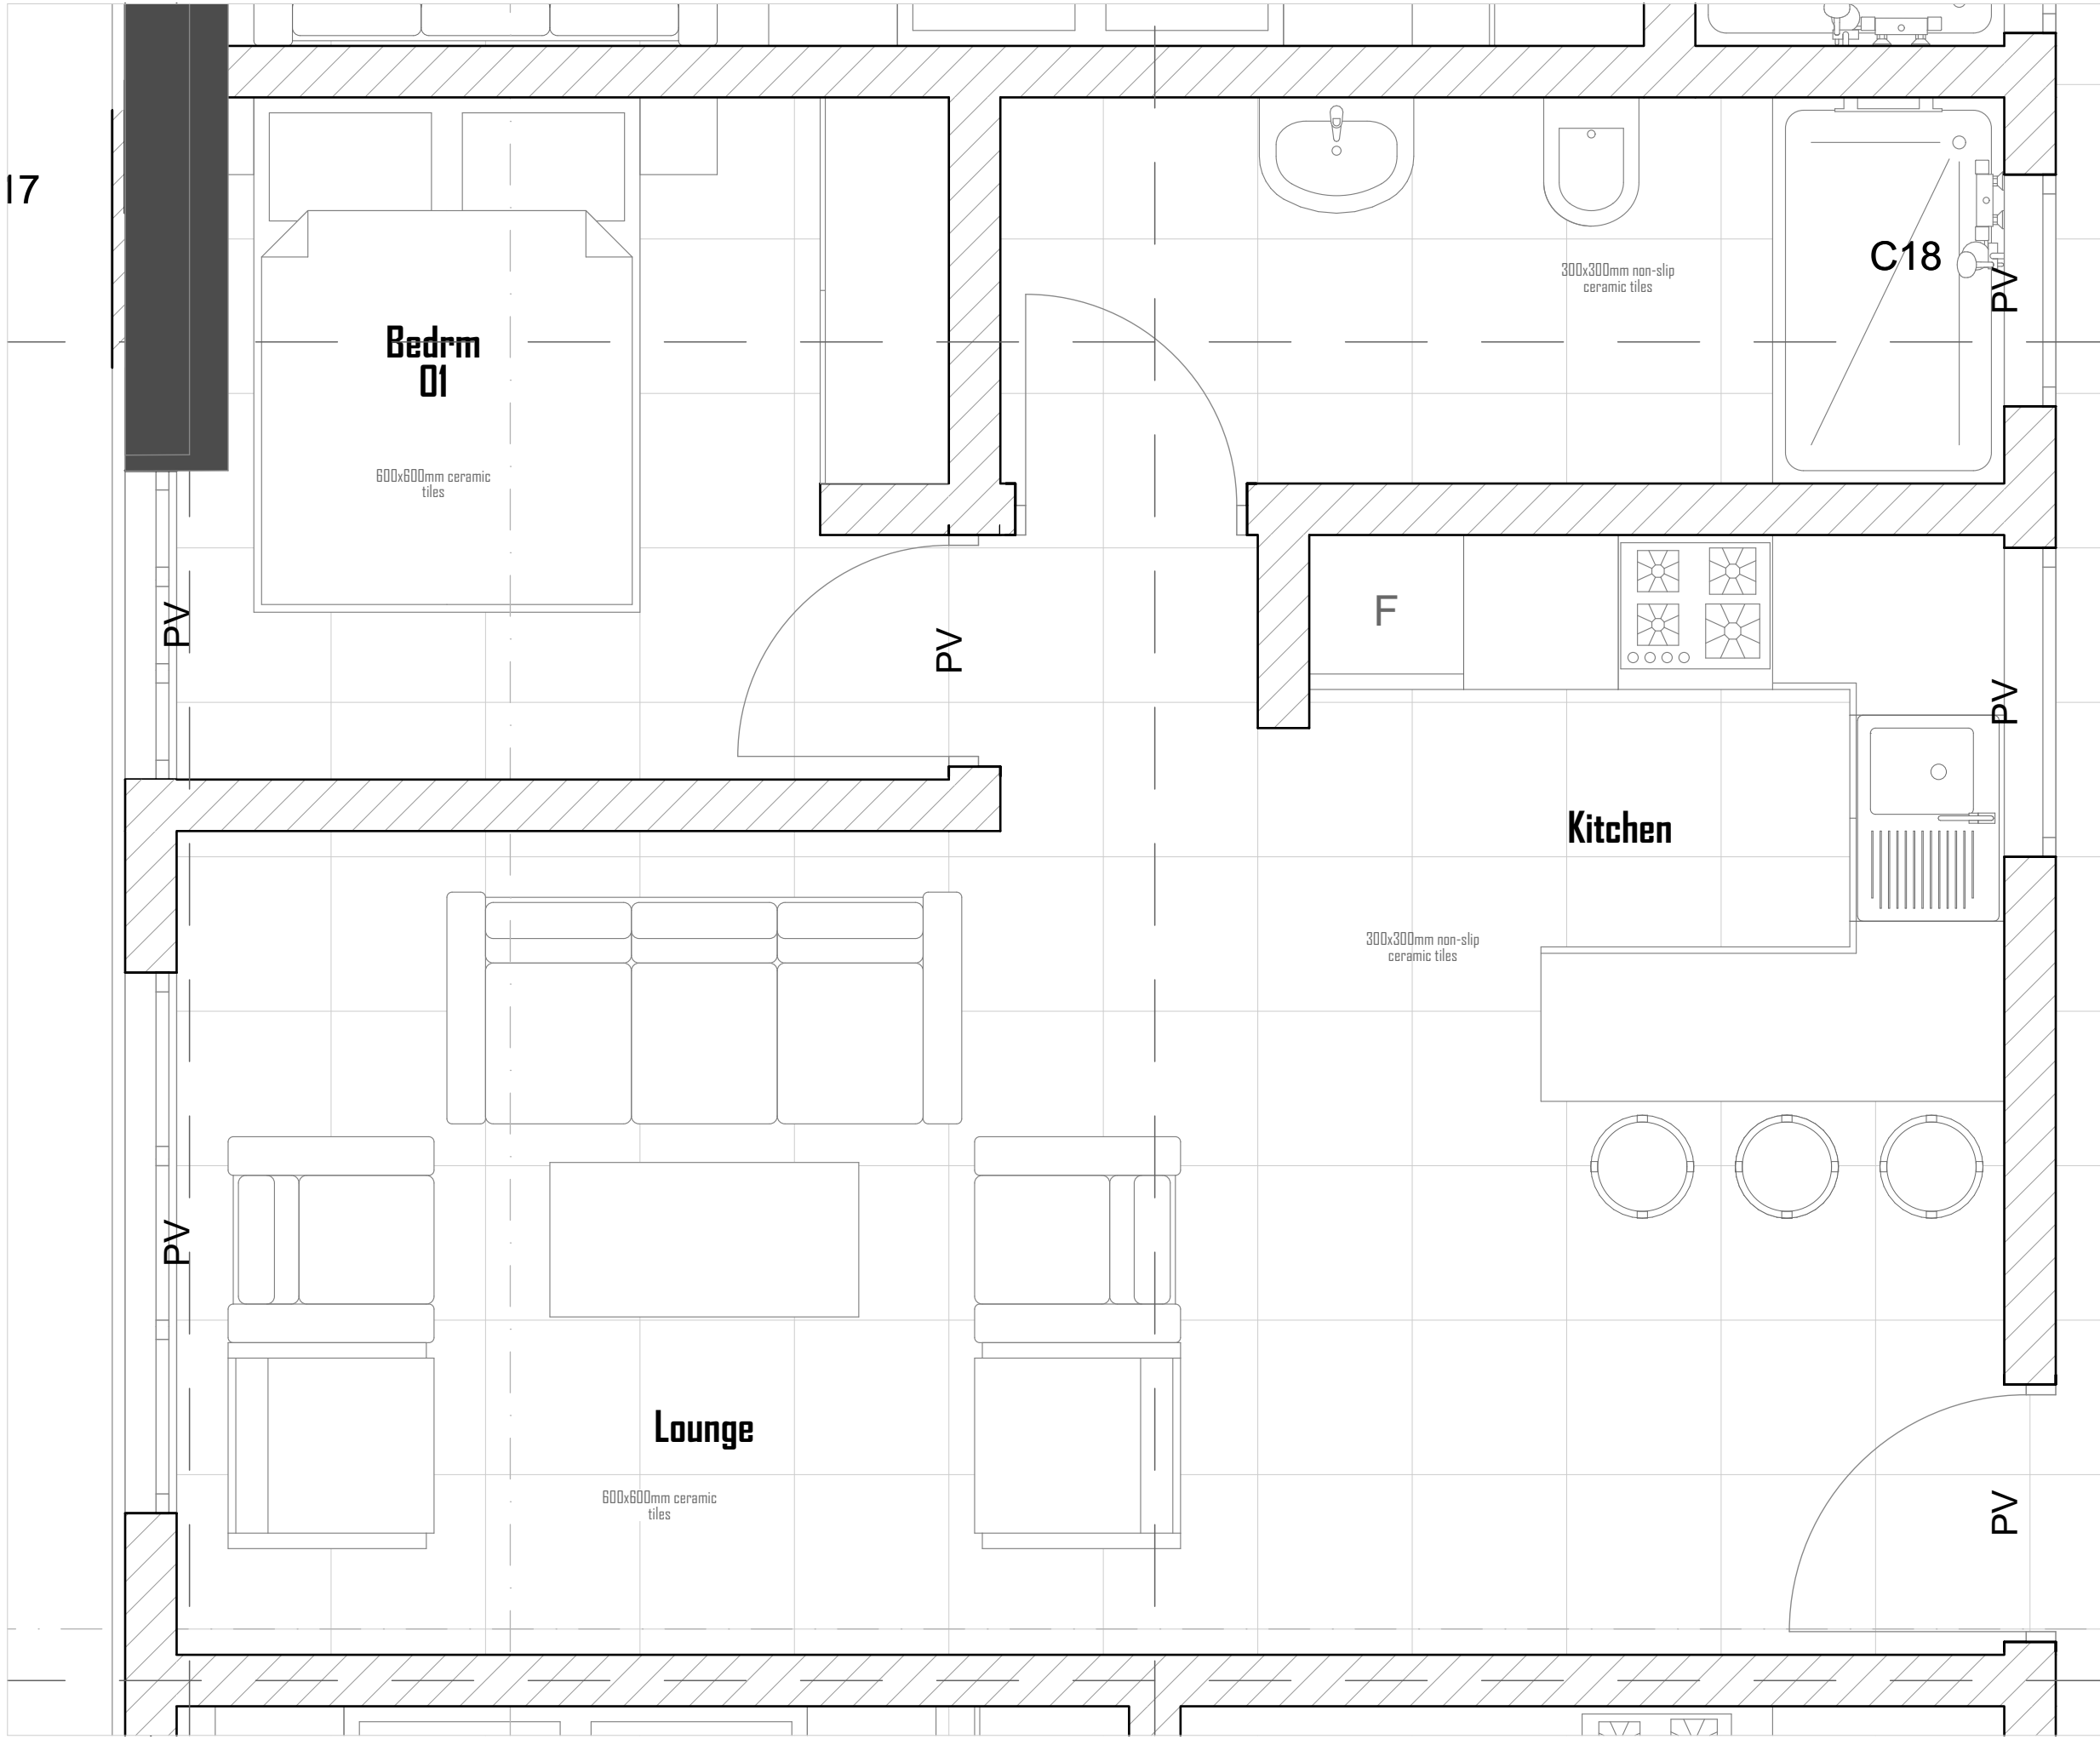


3. 1 BED TYPE B BLOWUP






abc place  
waiyaki way  
westlands  
p. o. box 25269-00100  
nairobi, kenya  
www.blinkstudio.co.ke

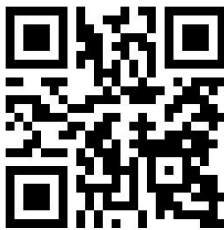

Registration No. : 264A

Signature :

 

KEY

- NOTES:
- All dimensions in mm unless otherwise specified.
  - Drawings are not to be scaled. Only figured dimensions to be used.
  - All dimensions to be verified on site.

Gem Lane

Project:  
Proposed Ammendments to  
Approved Plan N°. CPF-AO-898

Plot No. : L.R.No.209/20688  
Road : Gem Lane  
Location : Kileleshwa  
Town : Nairobi

Client:

Project No. : BSL-2019-J004  
Scale : As Shown  
Drawn By : DN JM  
Reviewed By : AC

Drawing Title

3. 2 BED TYPE A  
BLOWUP

Drawing Reference No.

A.02.4


Revisions:

Date: January 2022


Drawing Status  
SUBMISSION DRAWINGS



3. 2 BED TYPE A1 WITH LOUNGE BALCONY BLOWUP 1:50

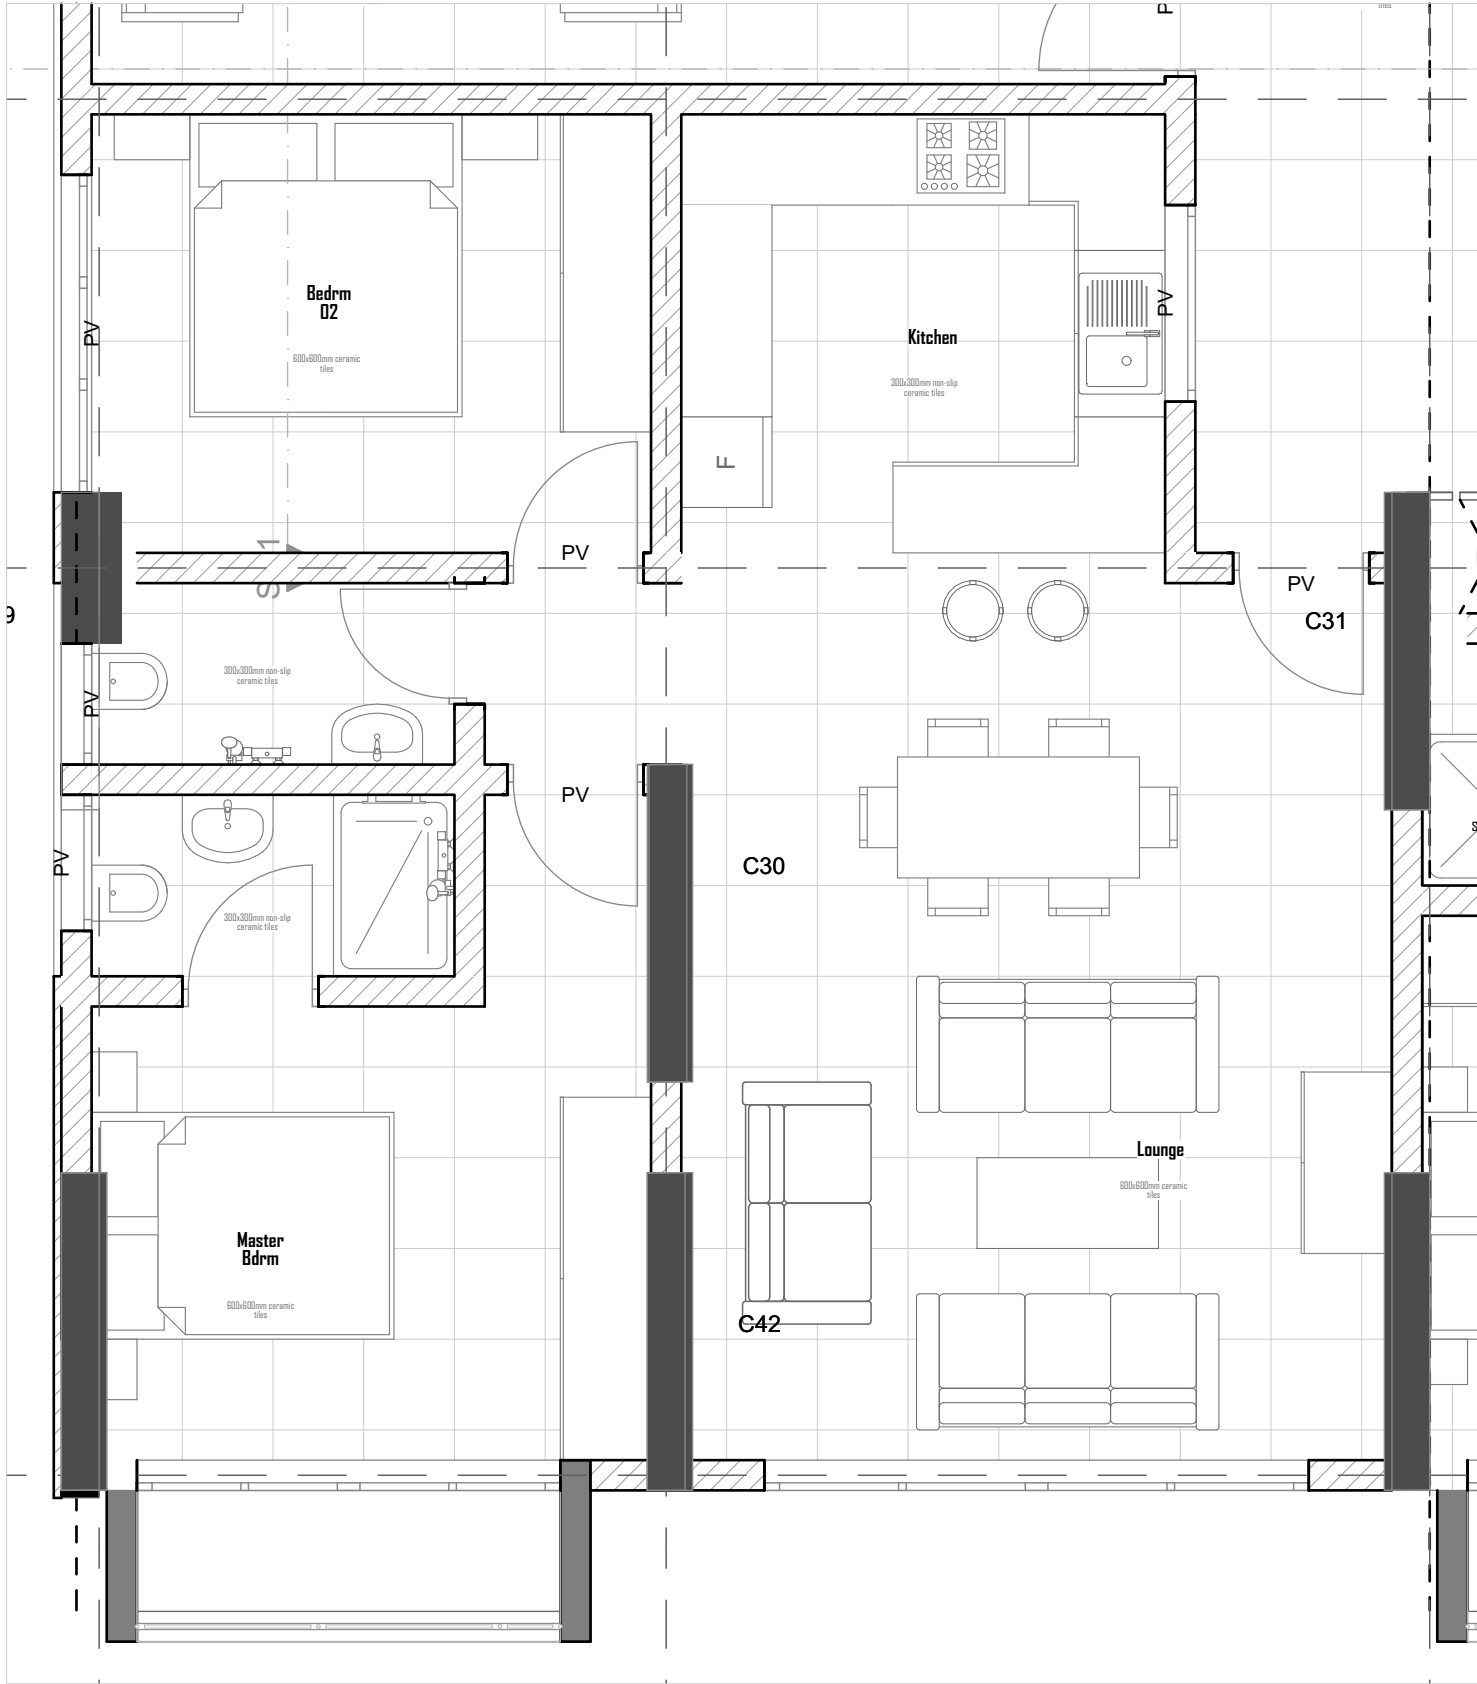

3. 2 BED TYPE A3 WITH MASTER BALCONY BLOWUP 1:50

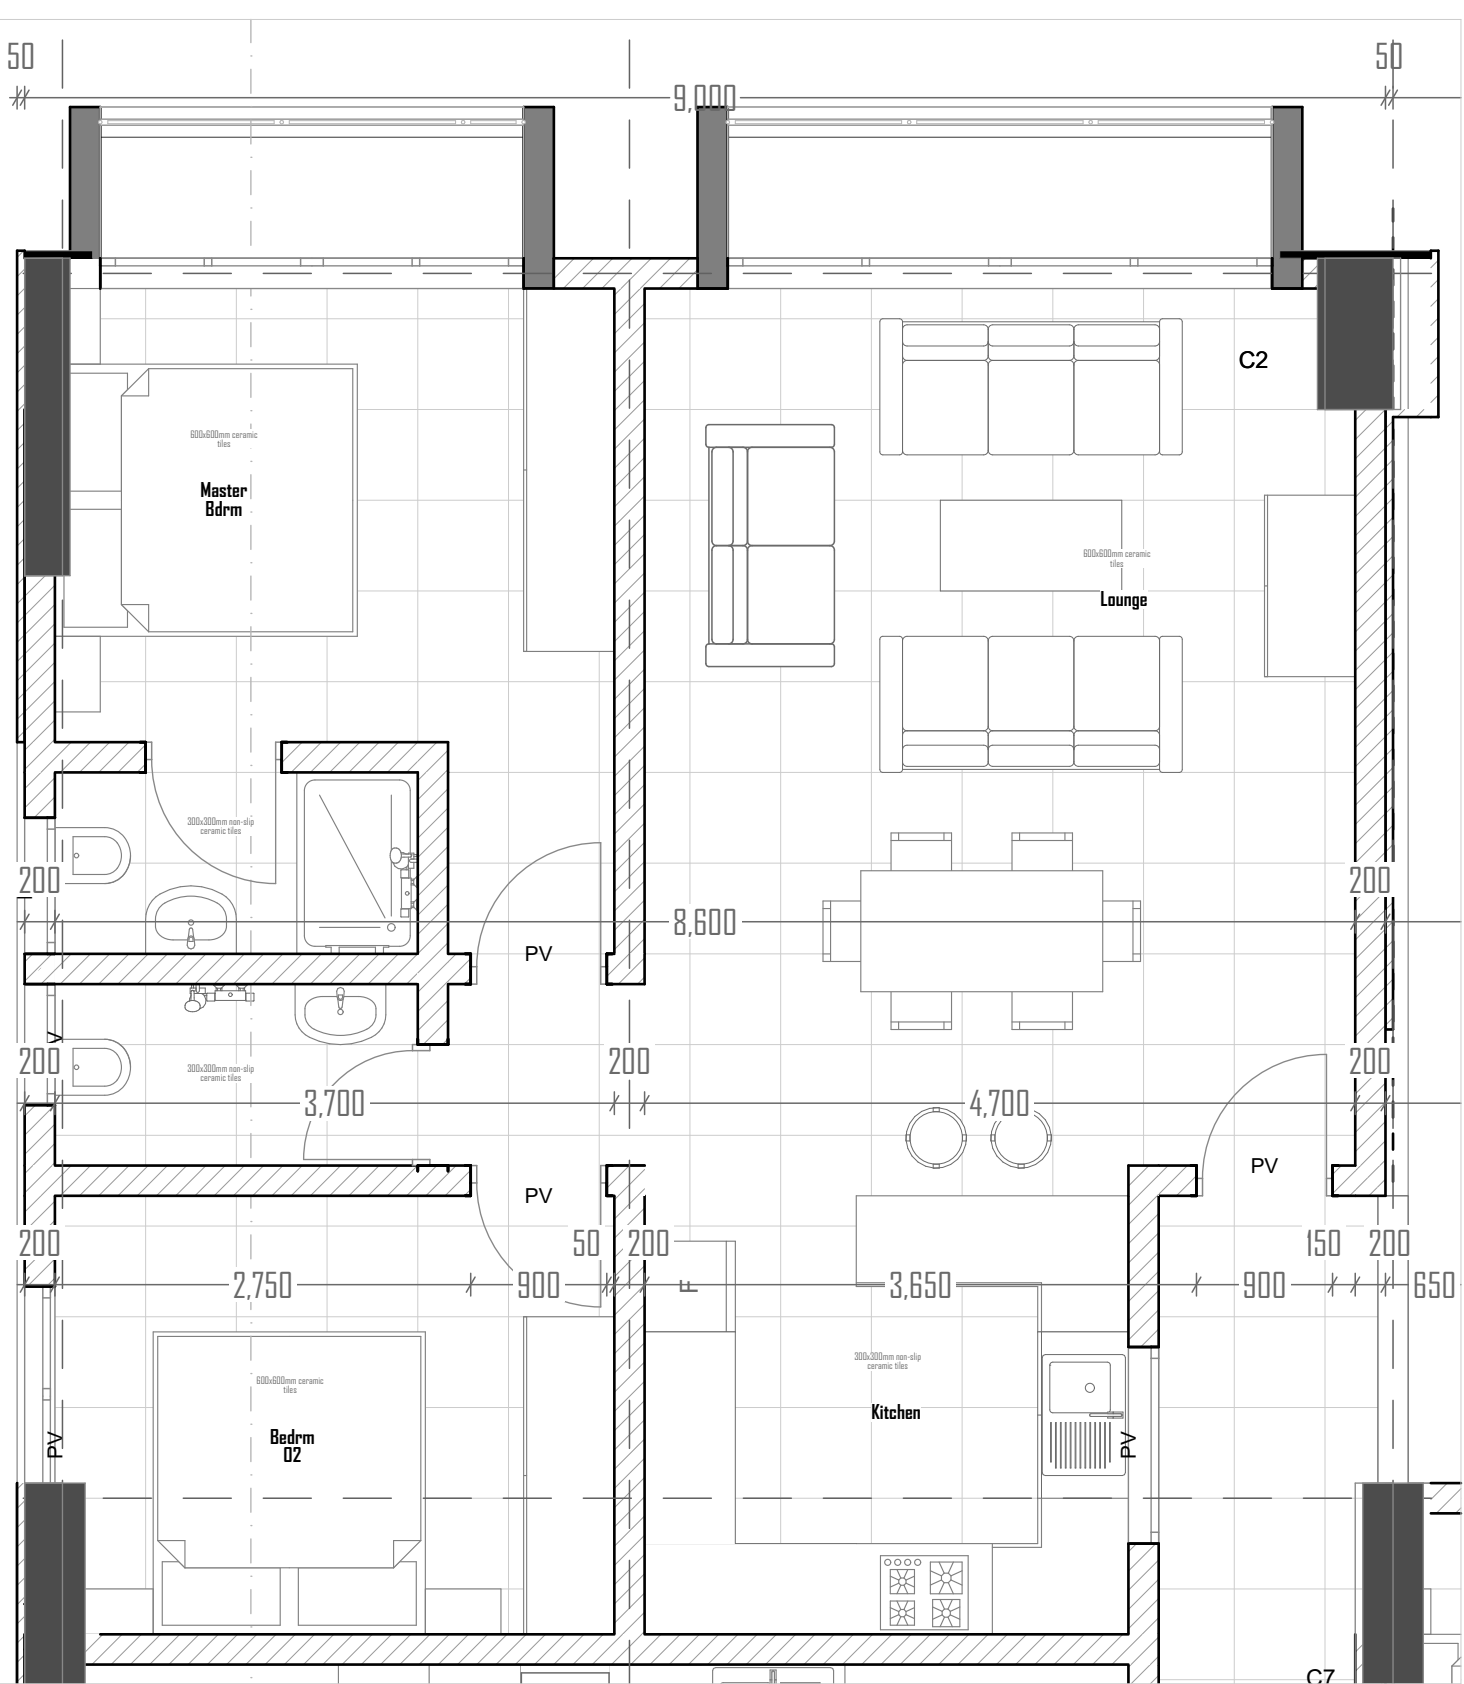


3. 2 BED TYPE A2 WITH 2 BALCONIES BLOWUP 1:50



Basement-Common Facility, Plinth Area

1:100



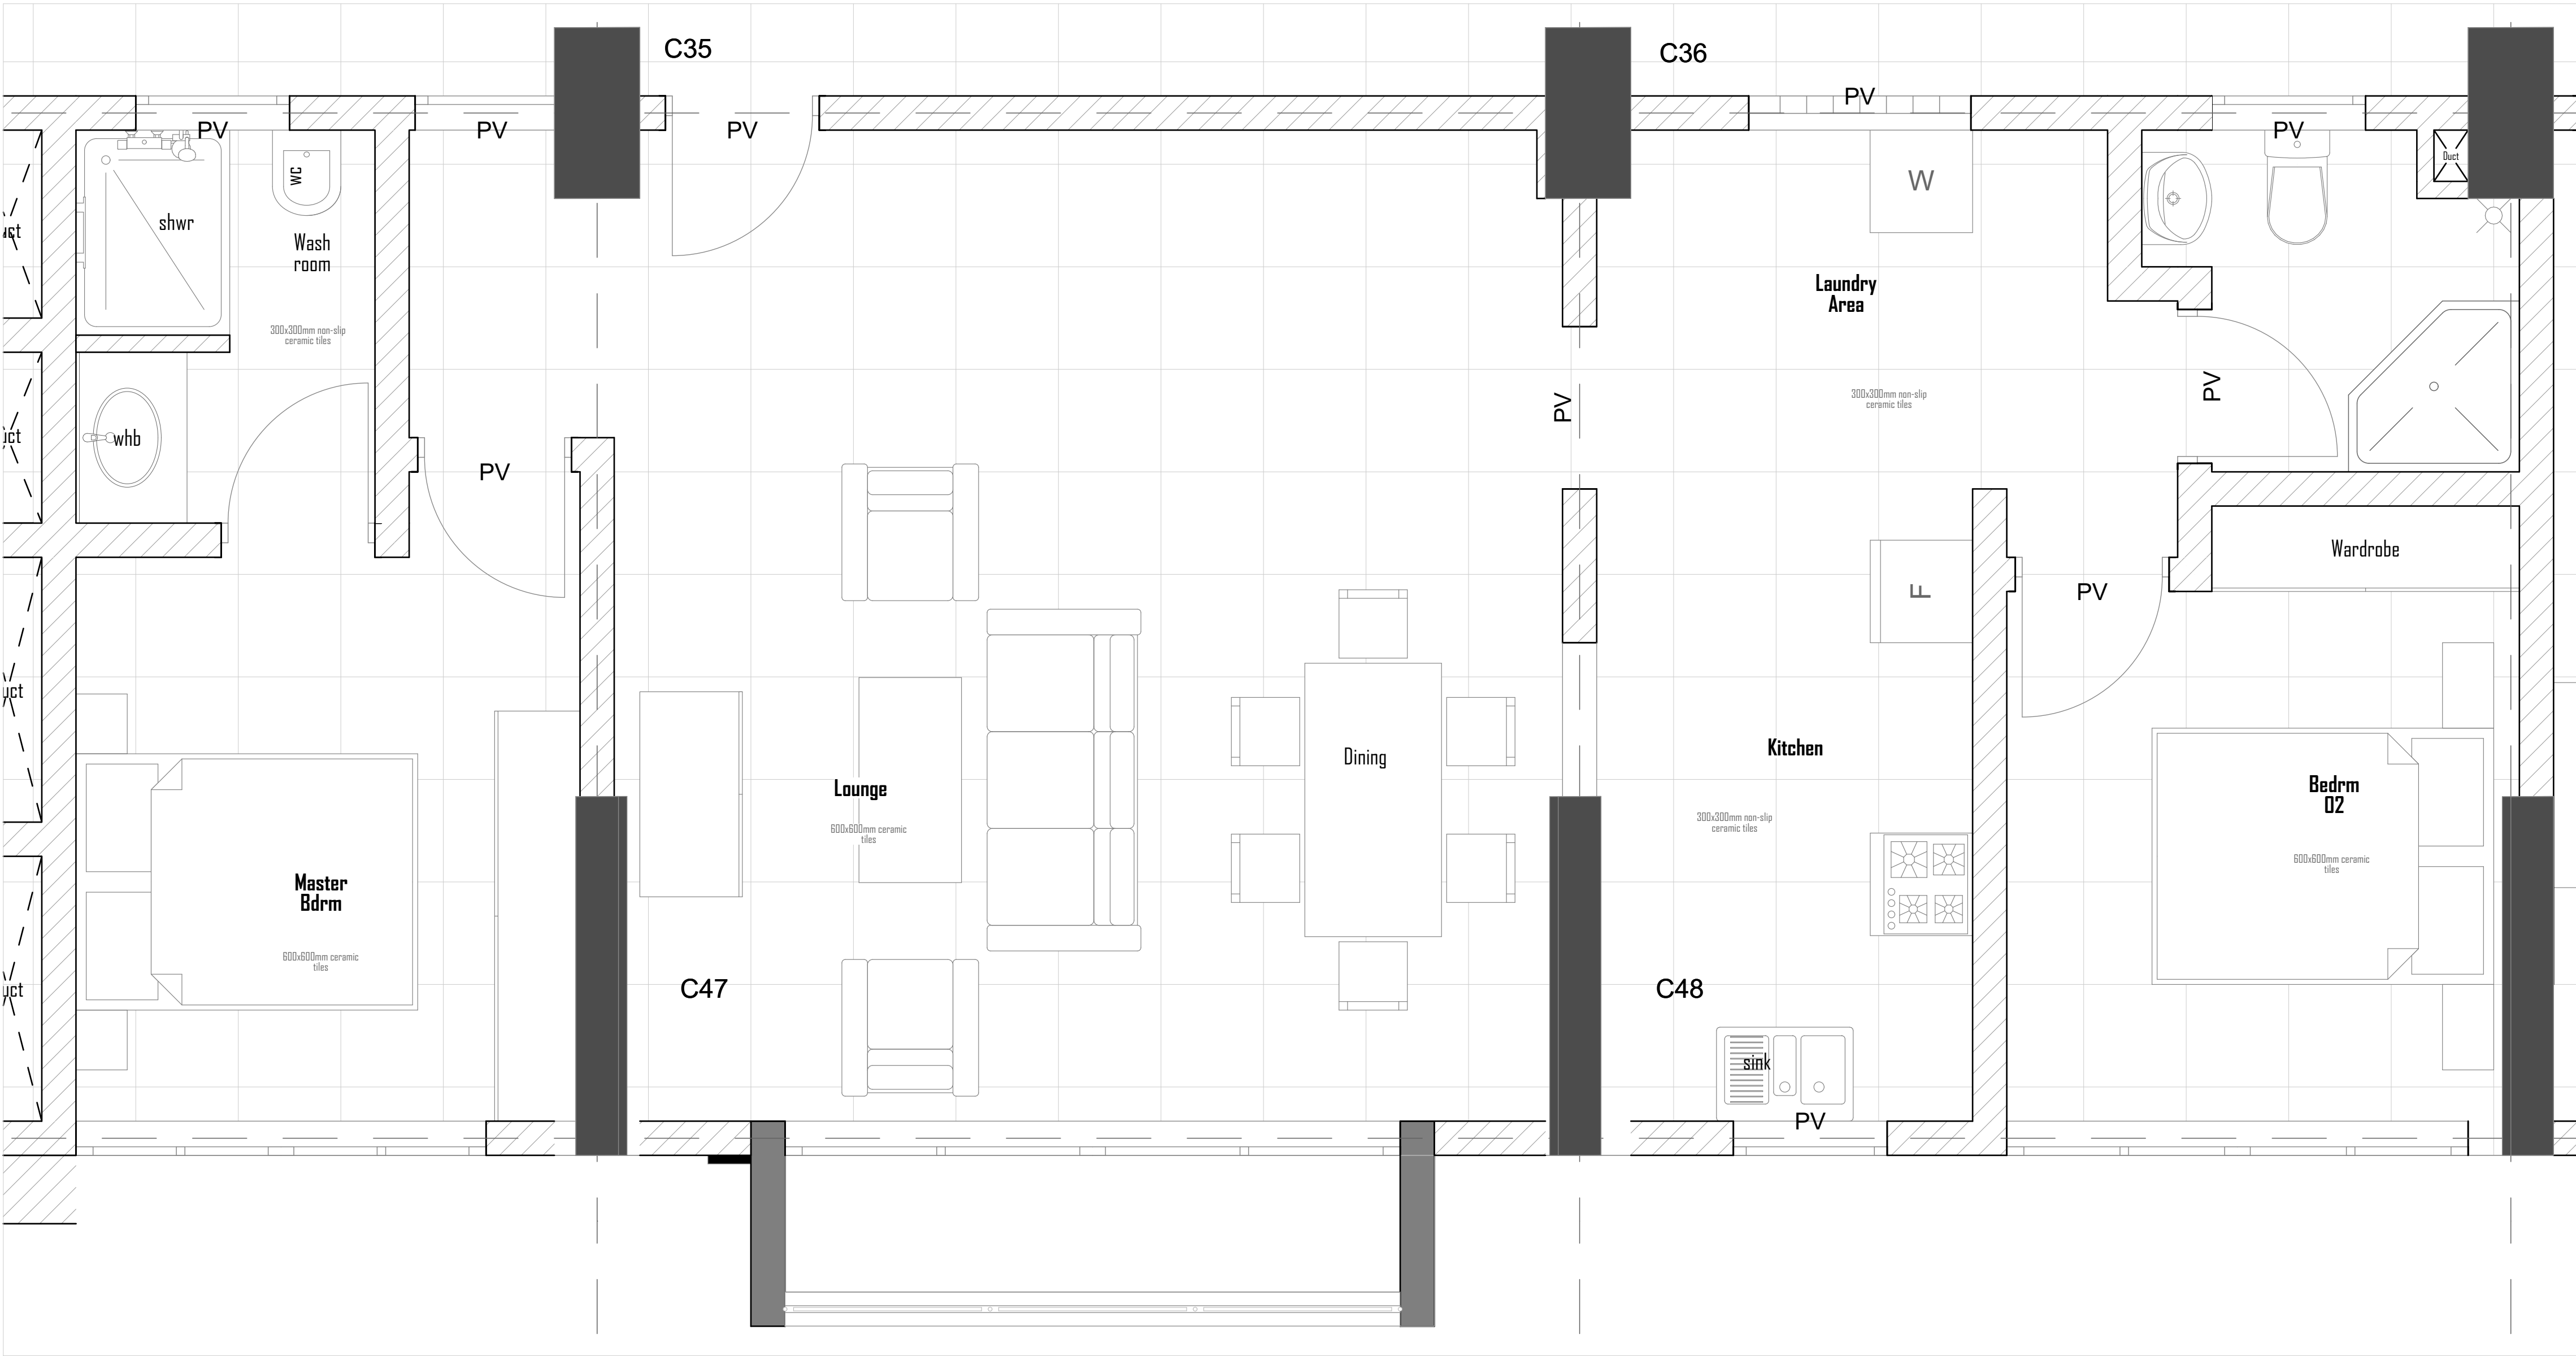

3. 2 BED TYPE B BLOWUP 1:25



Registration No. : 264A

Signature :

KEY

- NOTES:
- All dimensions in mm unless otherwise specified.
  - Drawings are not to be scaled. Only figured dimensions to be used.
  - All dimensions to be verified on site.

Gem Lane

Project:  
Proposed Ammendments to  
Approved Plan N°. CPF-AO-898

Plot No. : L.R.No.209/20688  
Road : Gem Lane  
Location : Kileleshwa  
Town : Nairobi

Client:  
-

Project No. : BSL-2019-J004  
Scale : As Shown  
Drawn By : DN JM  
Reviewed By : AC

Drawing Title  
3. 2 BED TYPE B  
BLOWUP

Drawing Reference No.  
A.02.5

Revisions:

Date: January 2022

Drawing Status  
SUBMISSION DRAWINGS

